



LESLIE'S FORK YOKES


BILLET ALUMINUM

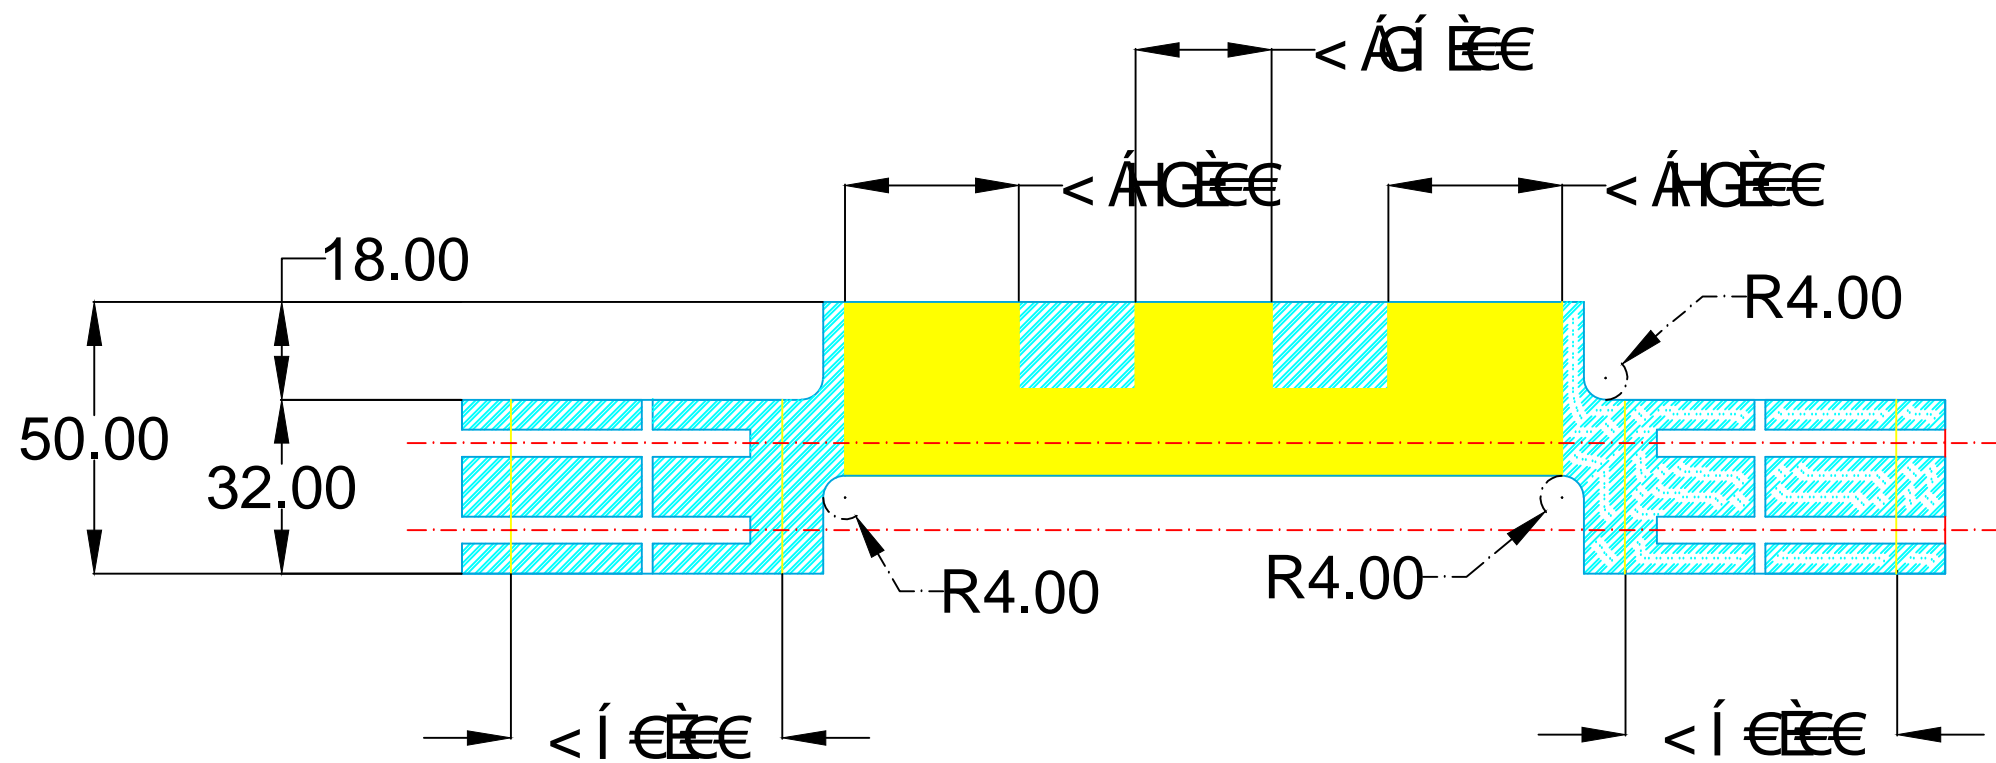


ELEVATION OF TOP YOKE

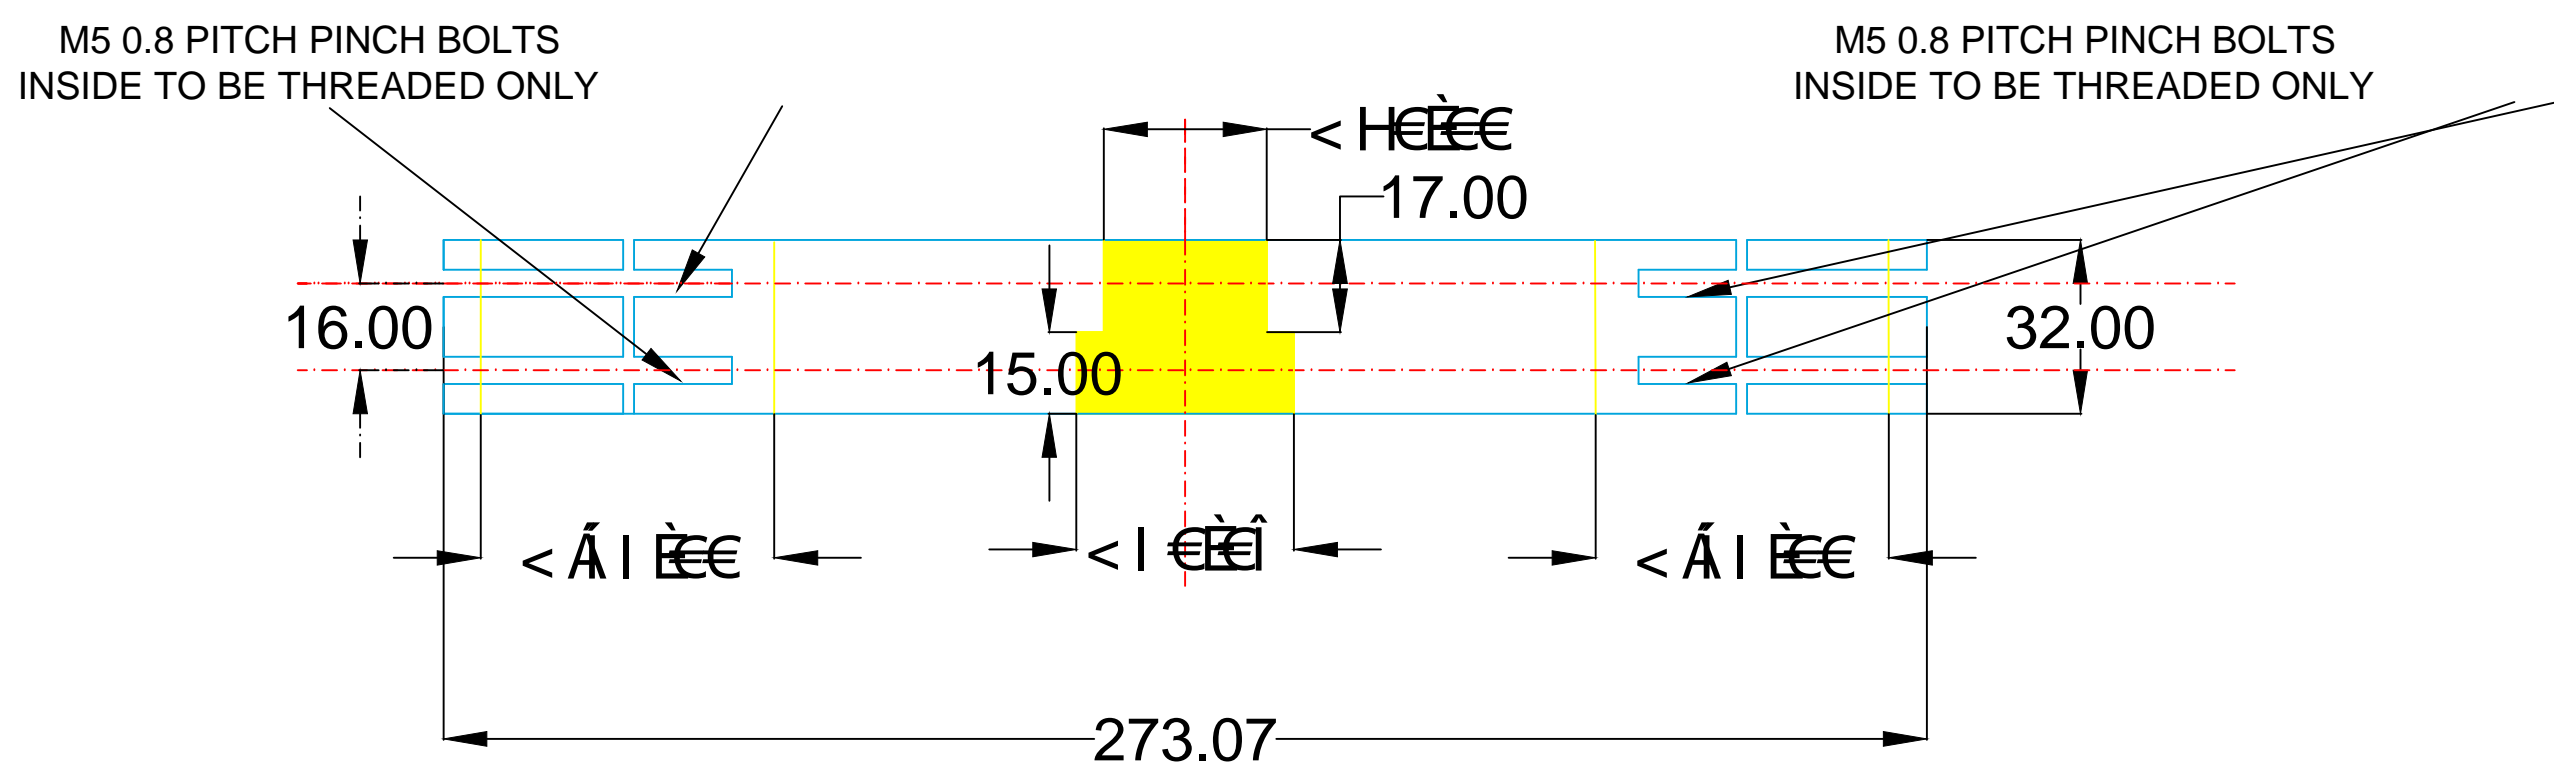



ELEVATION BOTTOM YOKE

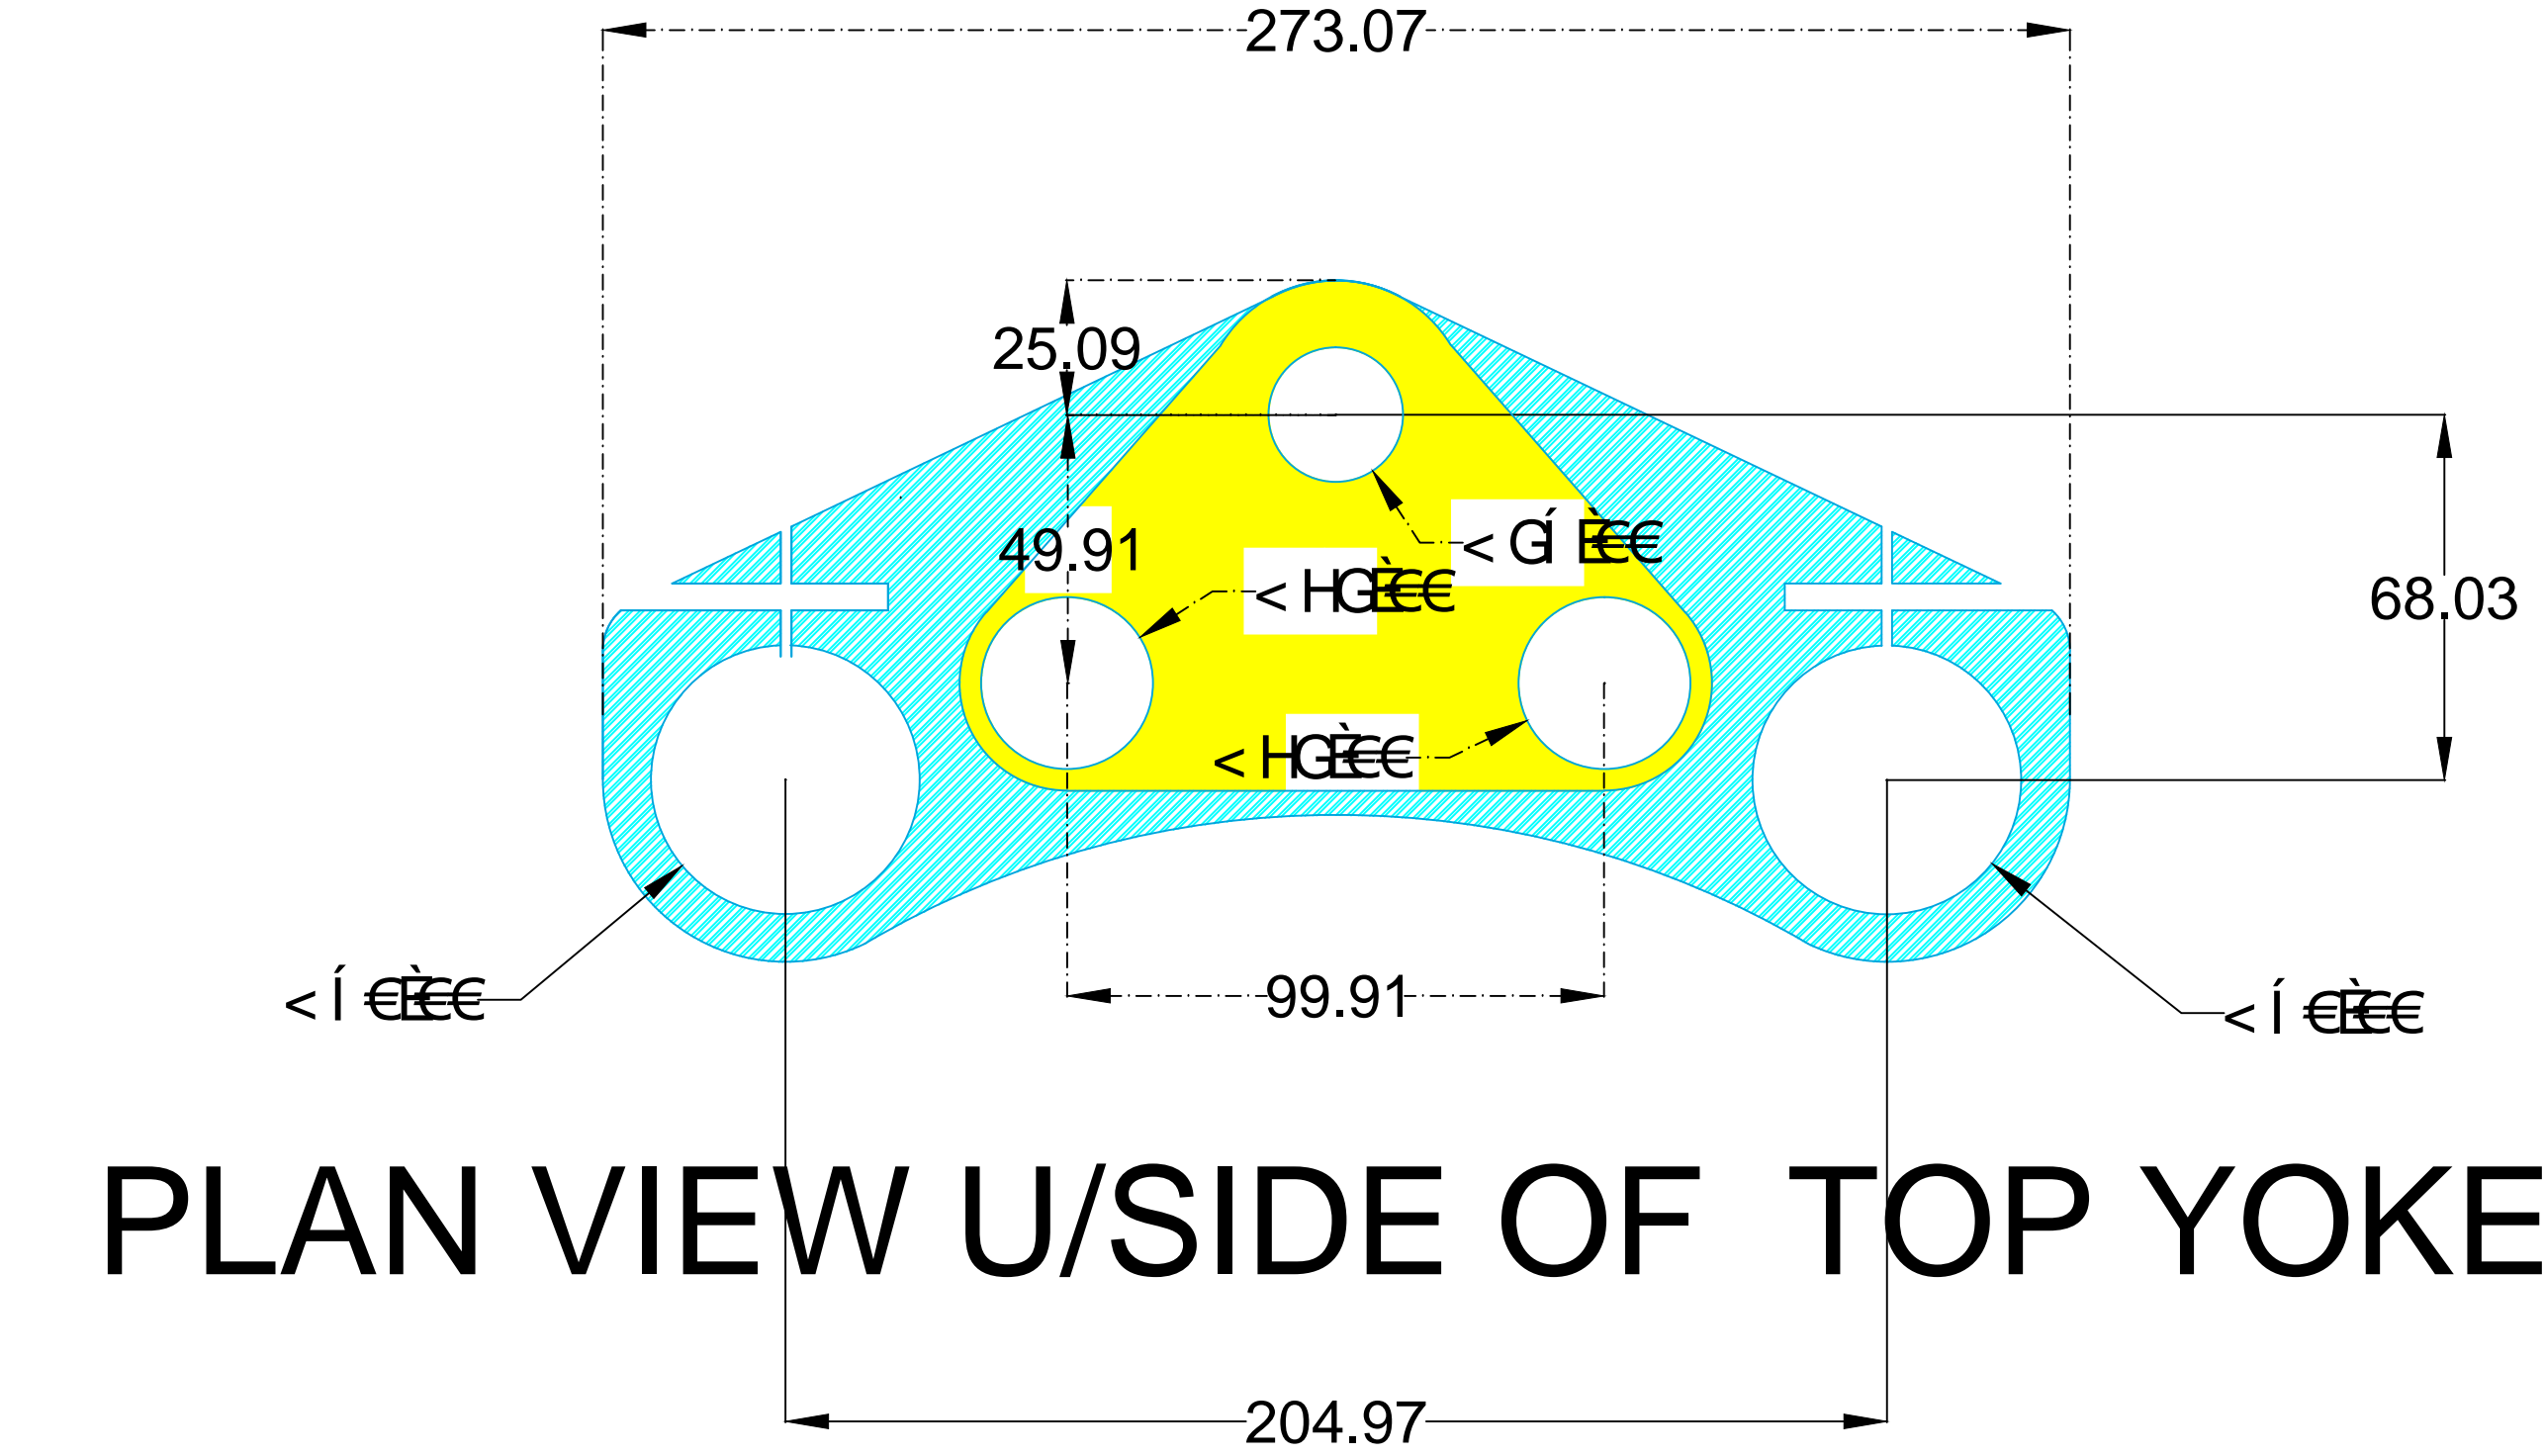

PLAN VIEW U/SIDE OF TOP YOKE

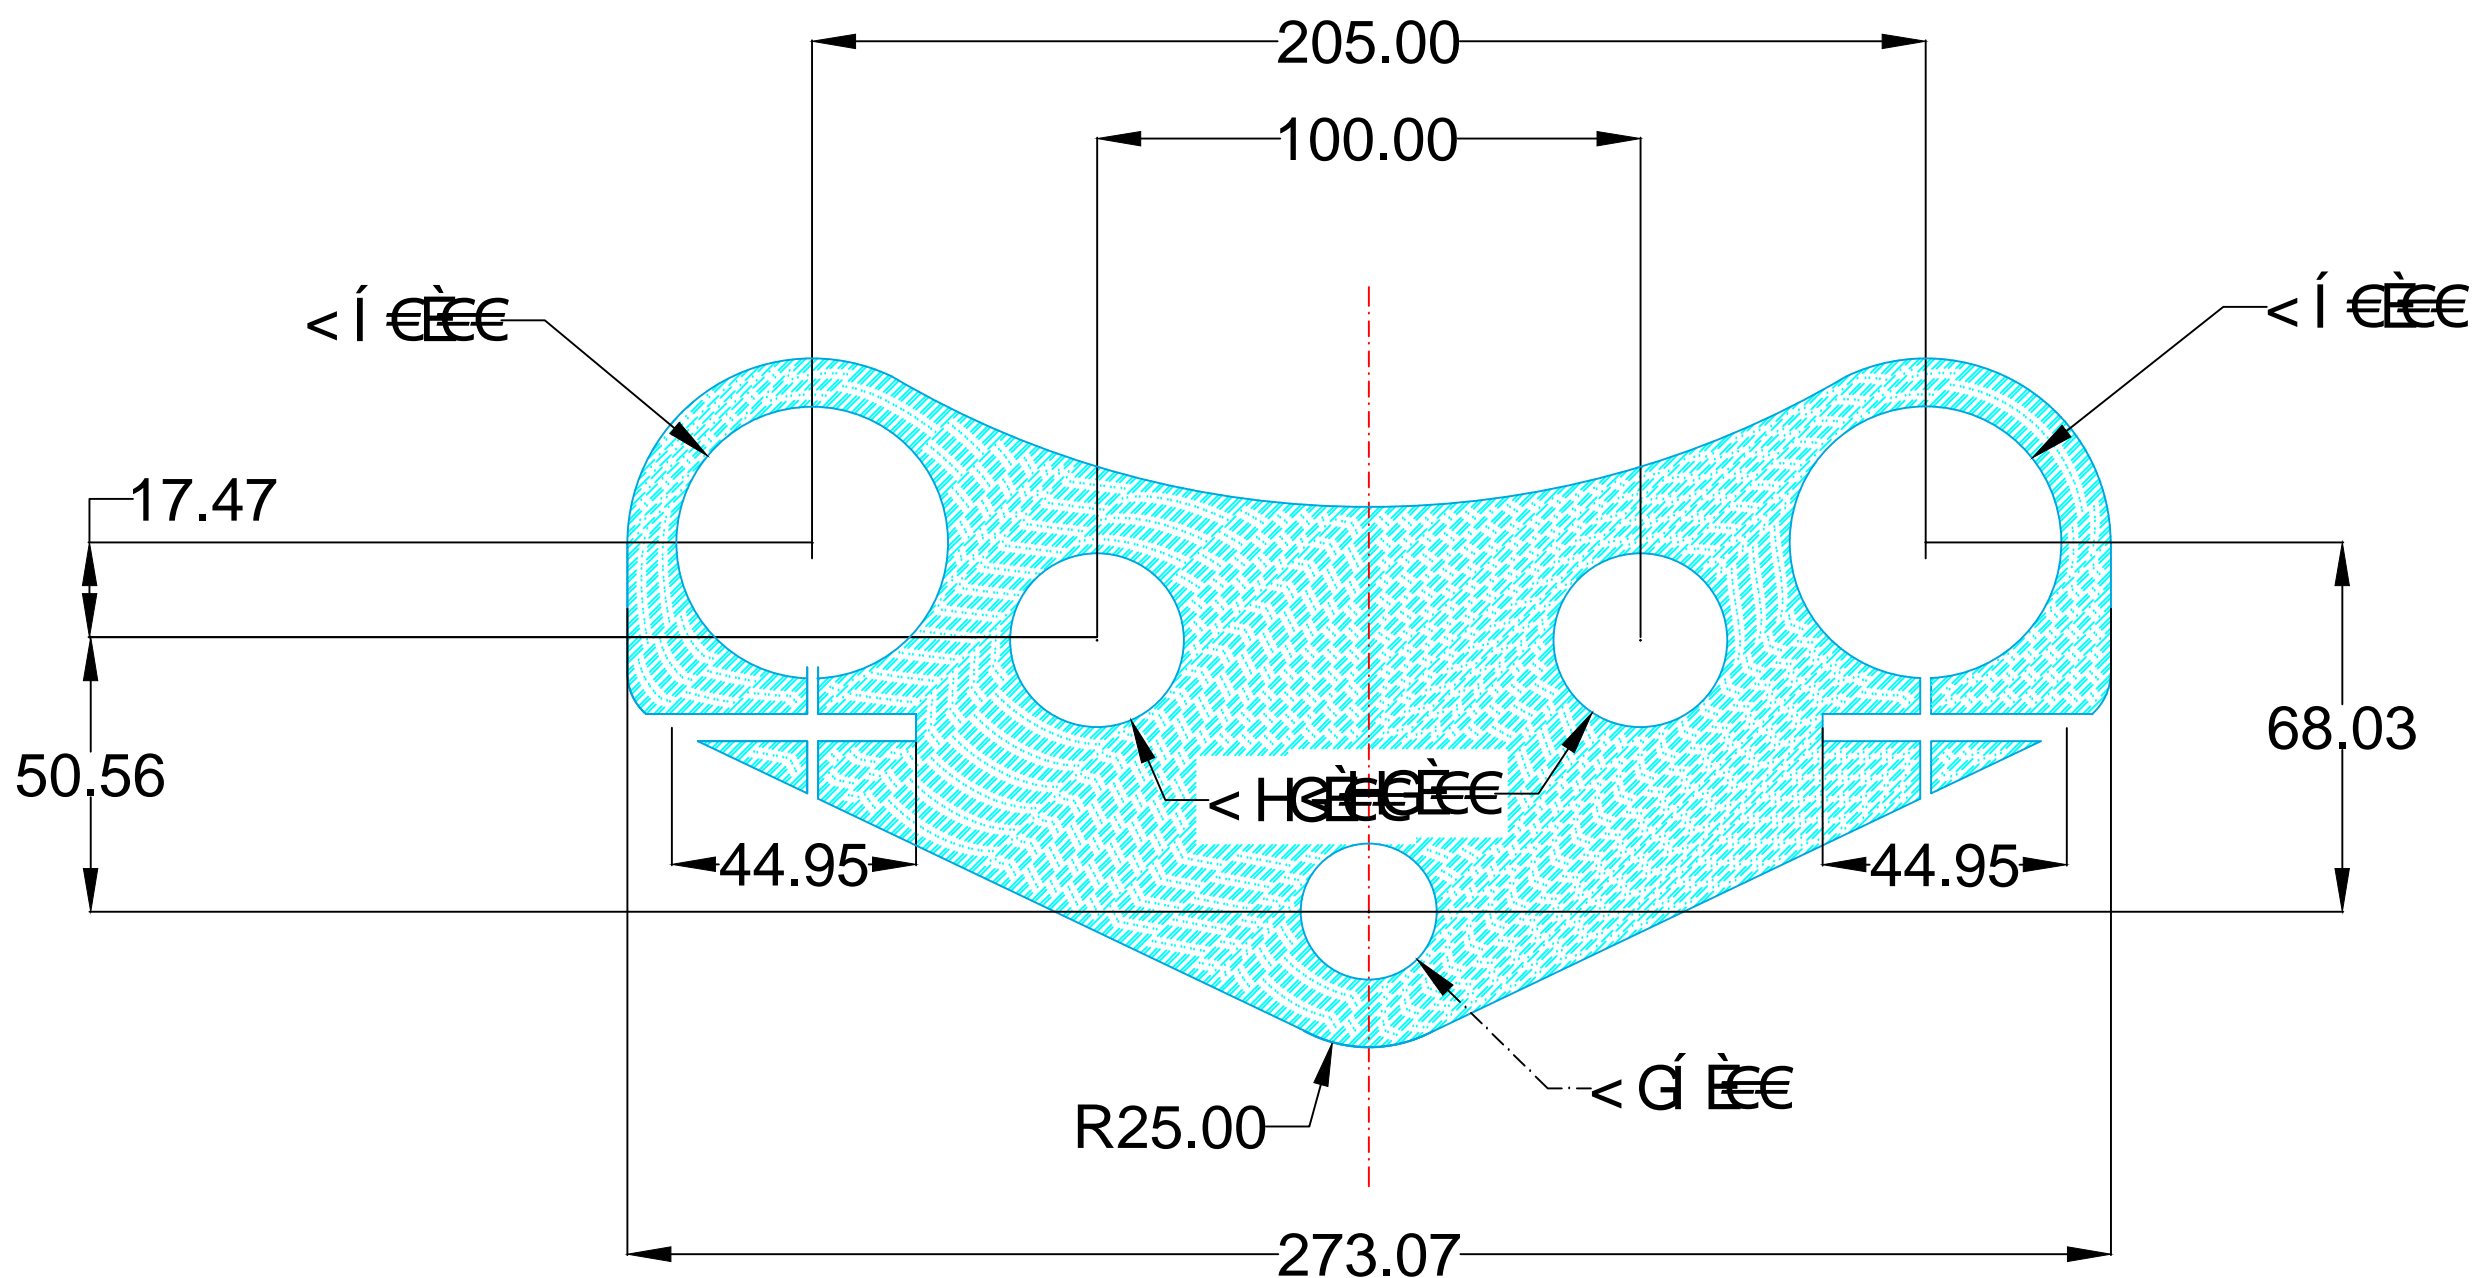

PLAN VIEW TOP OF TOP YOKE

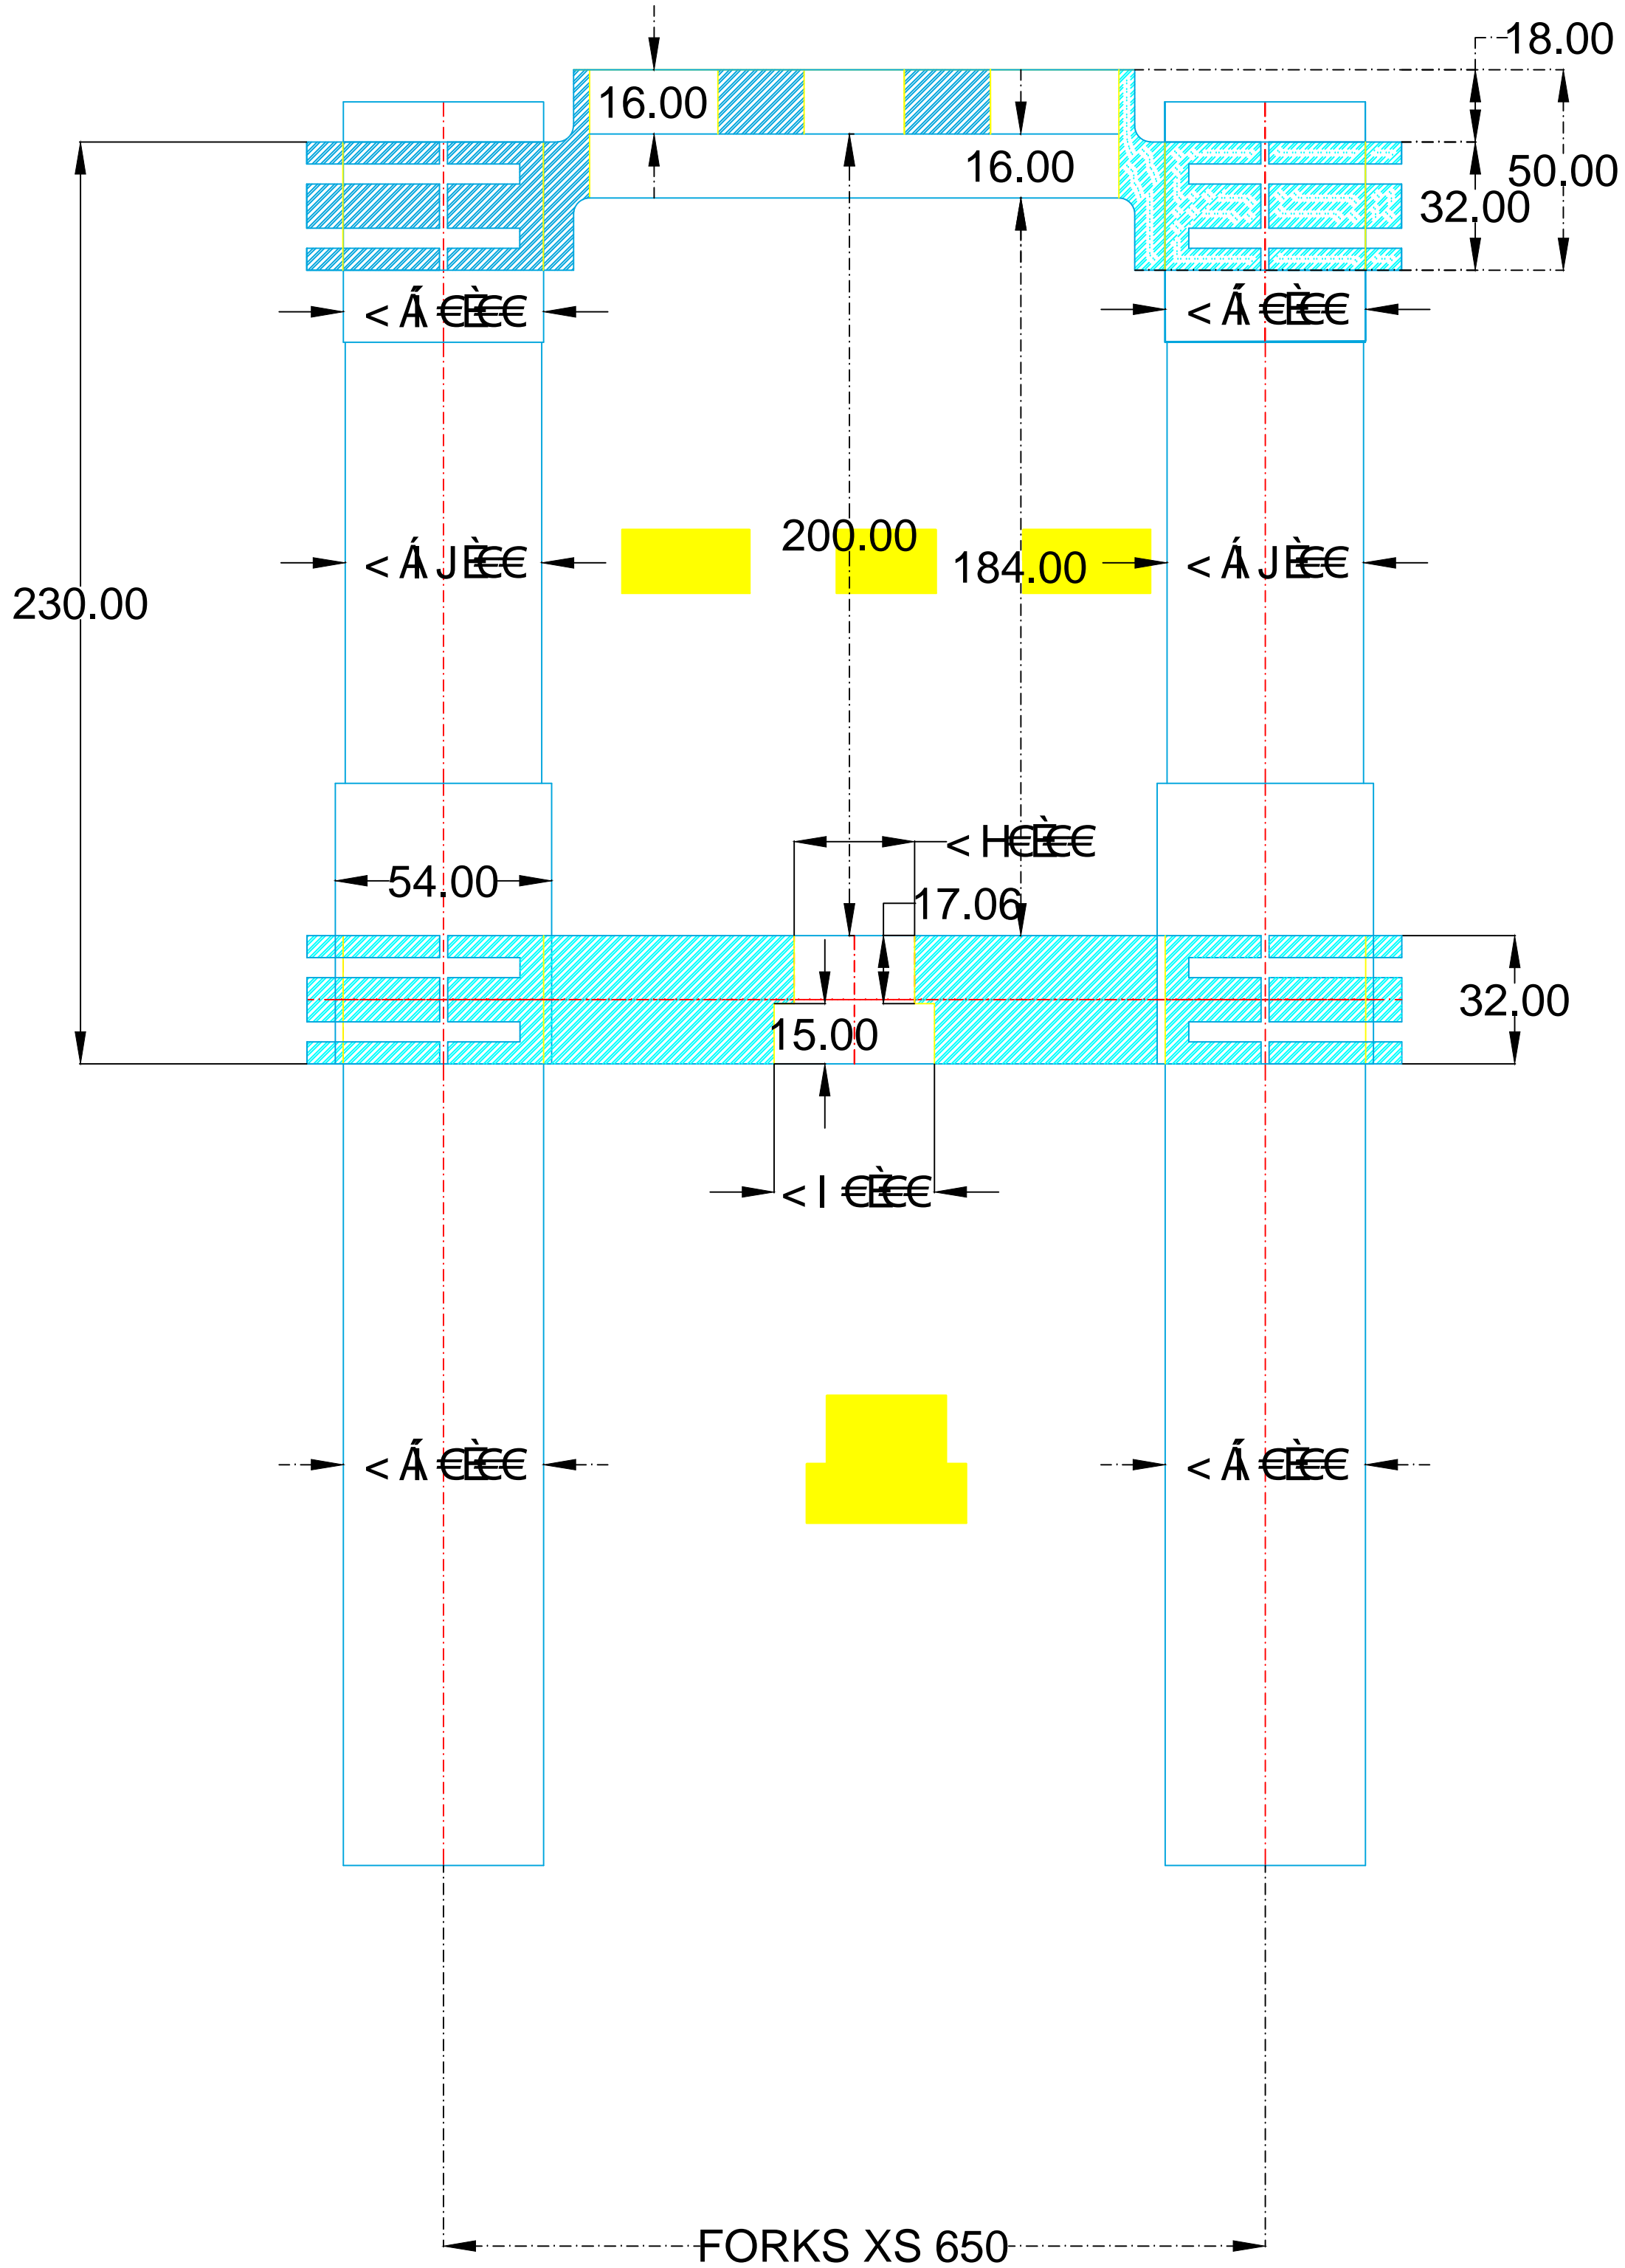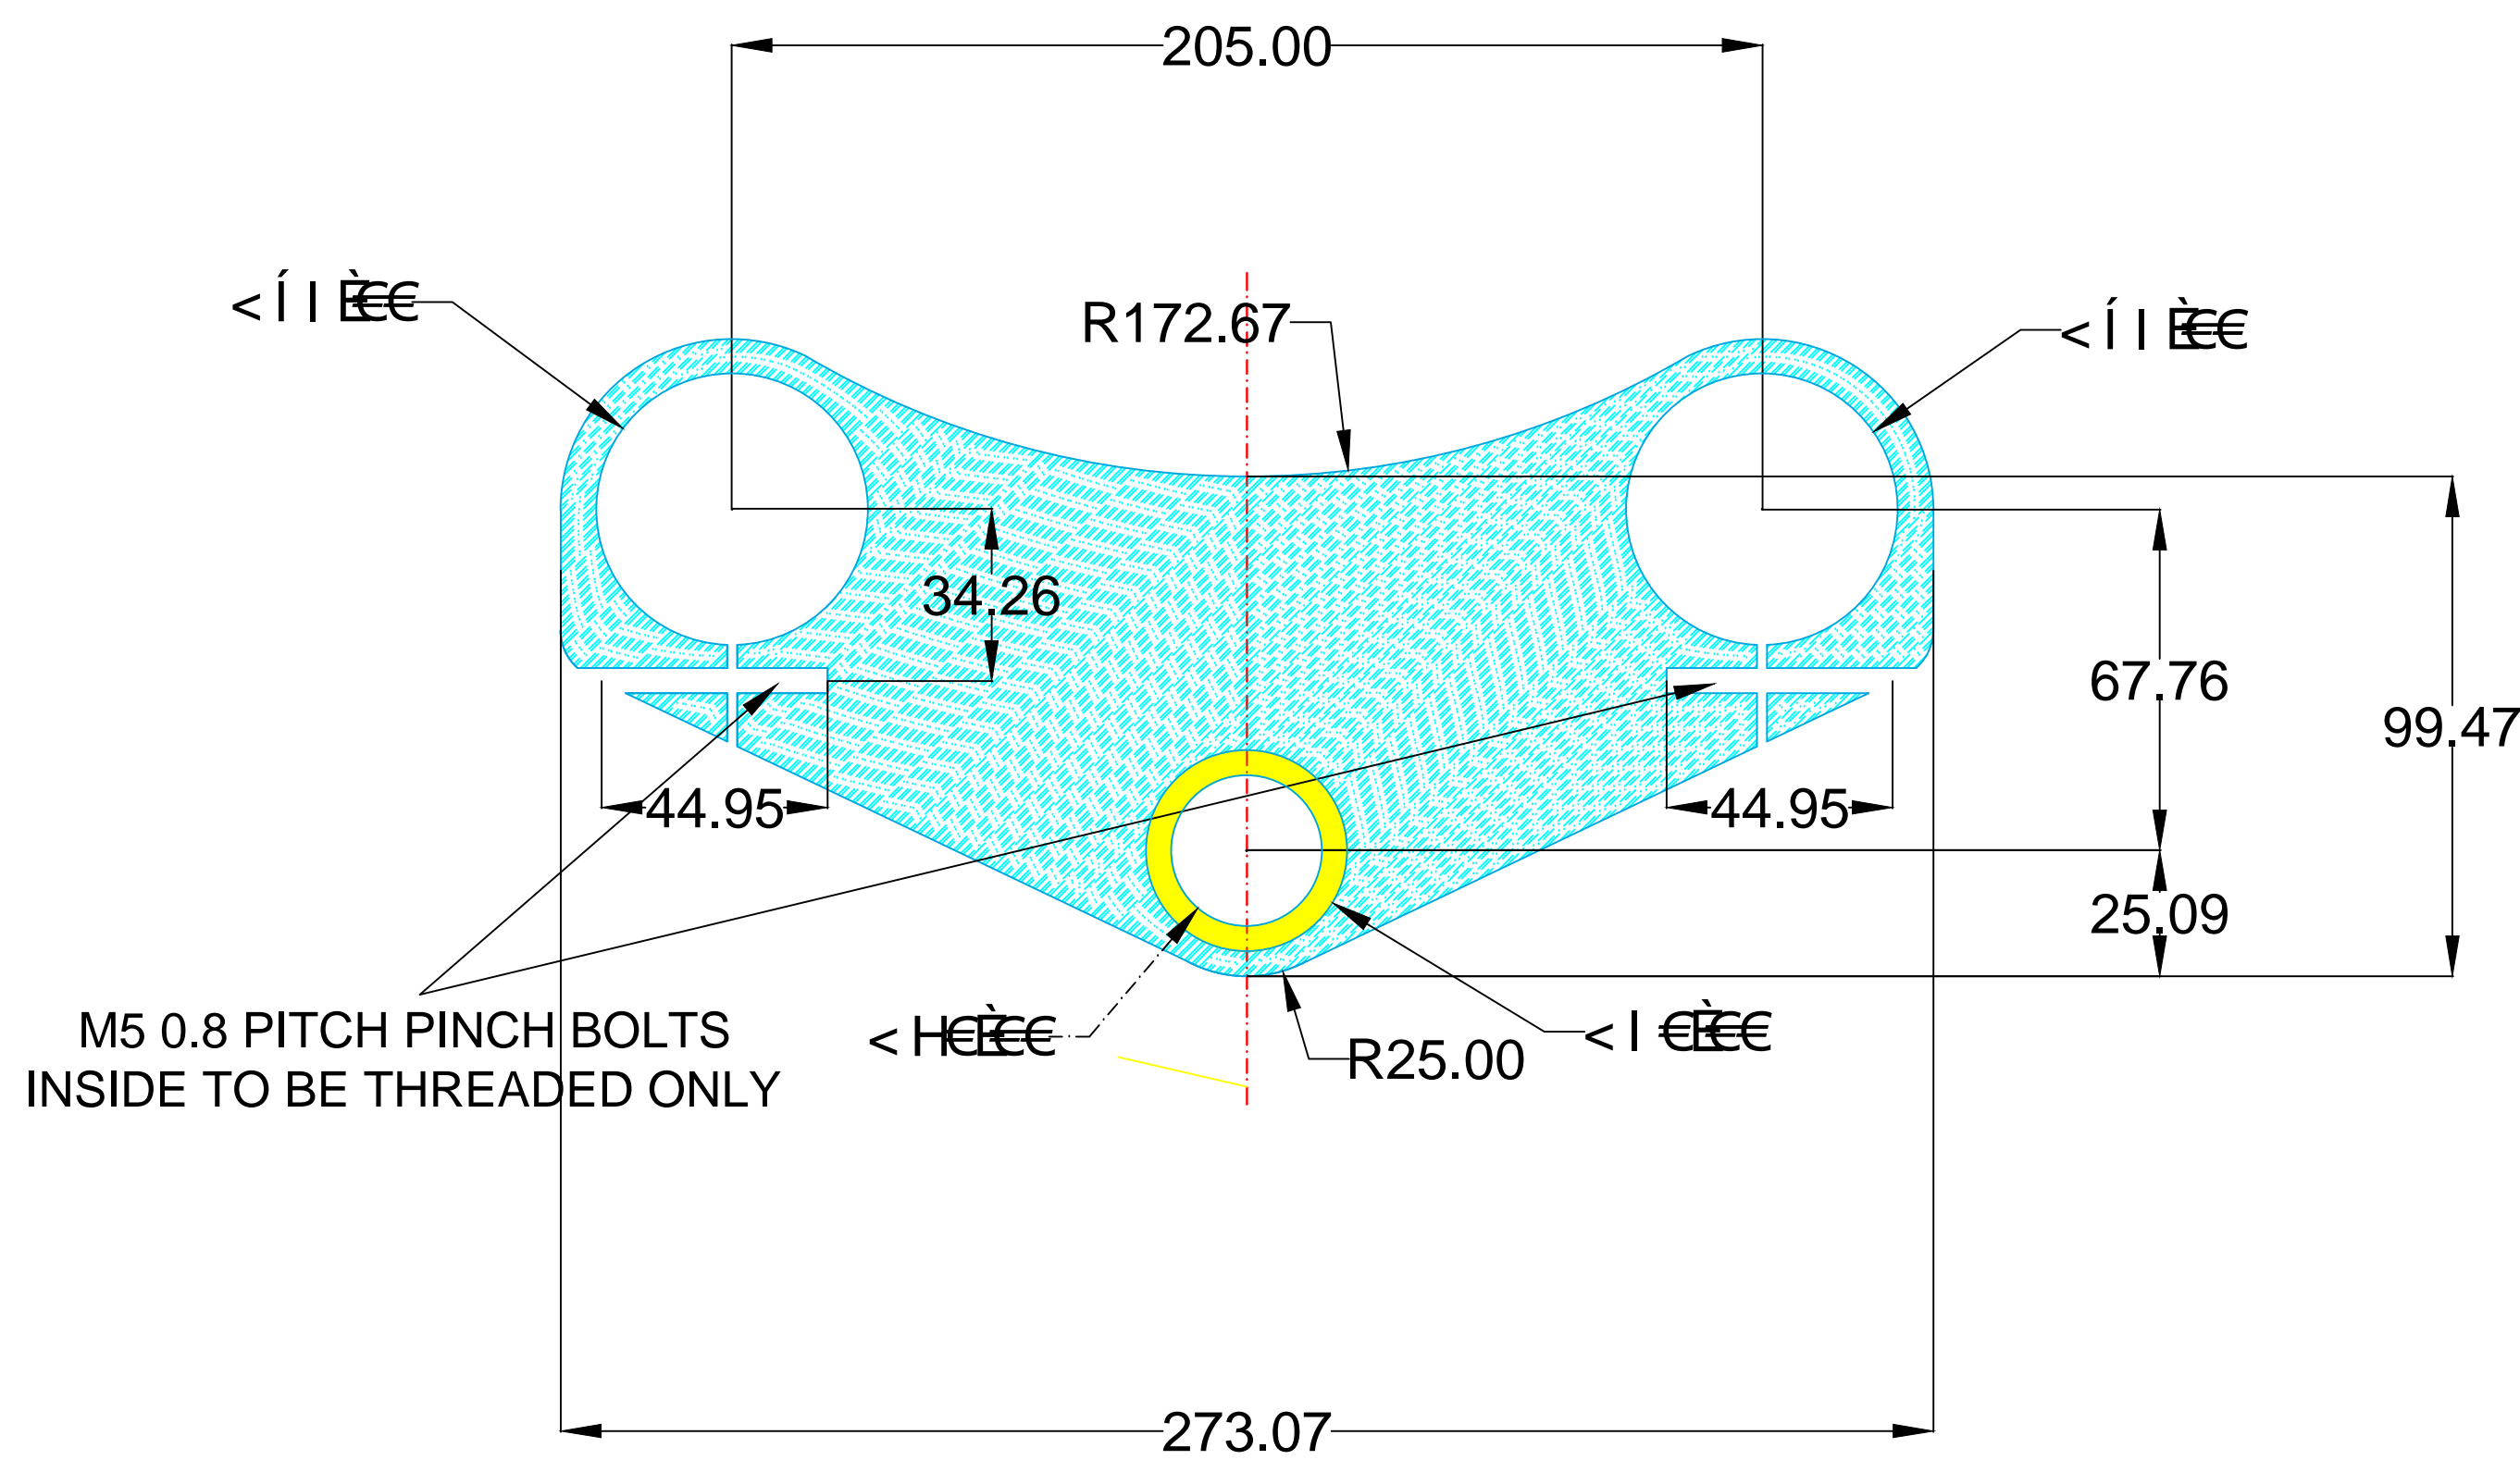

BCC Engineering services Ltd

Tel: 01427 891 225
Fax: 05603 463 470
Mob: 07976 640 373
Email: andy@bcces.co.uk

CLIENT: Leslie
TITLE: Fork Yokes
DATE: Wednesday 13/08/2014
DRAWN: Leslie Saint

